


- 29 - Theater Ceiling
- 30 - Theater Walls
- 31 - Project & A/V Ceiling
- 32 - Project Stairwell Wall
- 33 - Project & A/V Walls
- 34 - Guest Bath

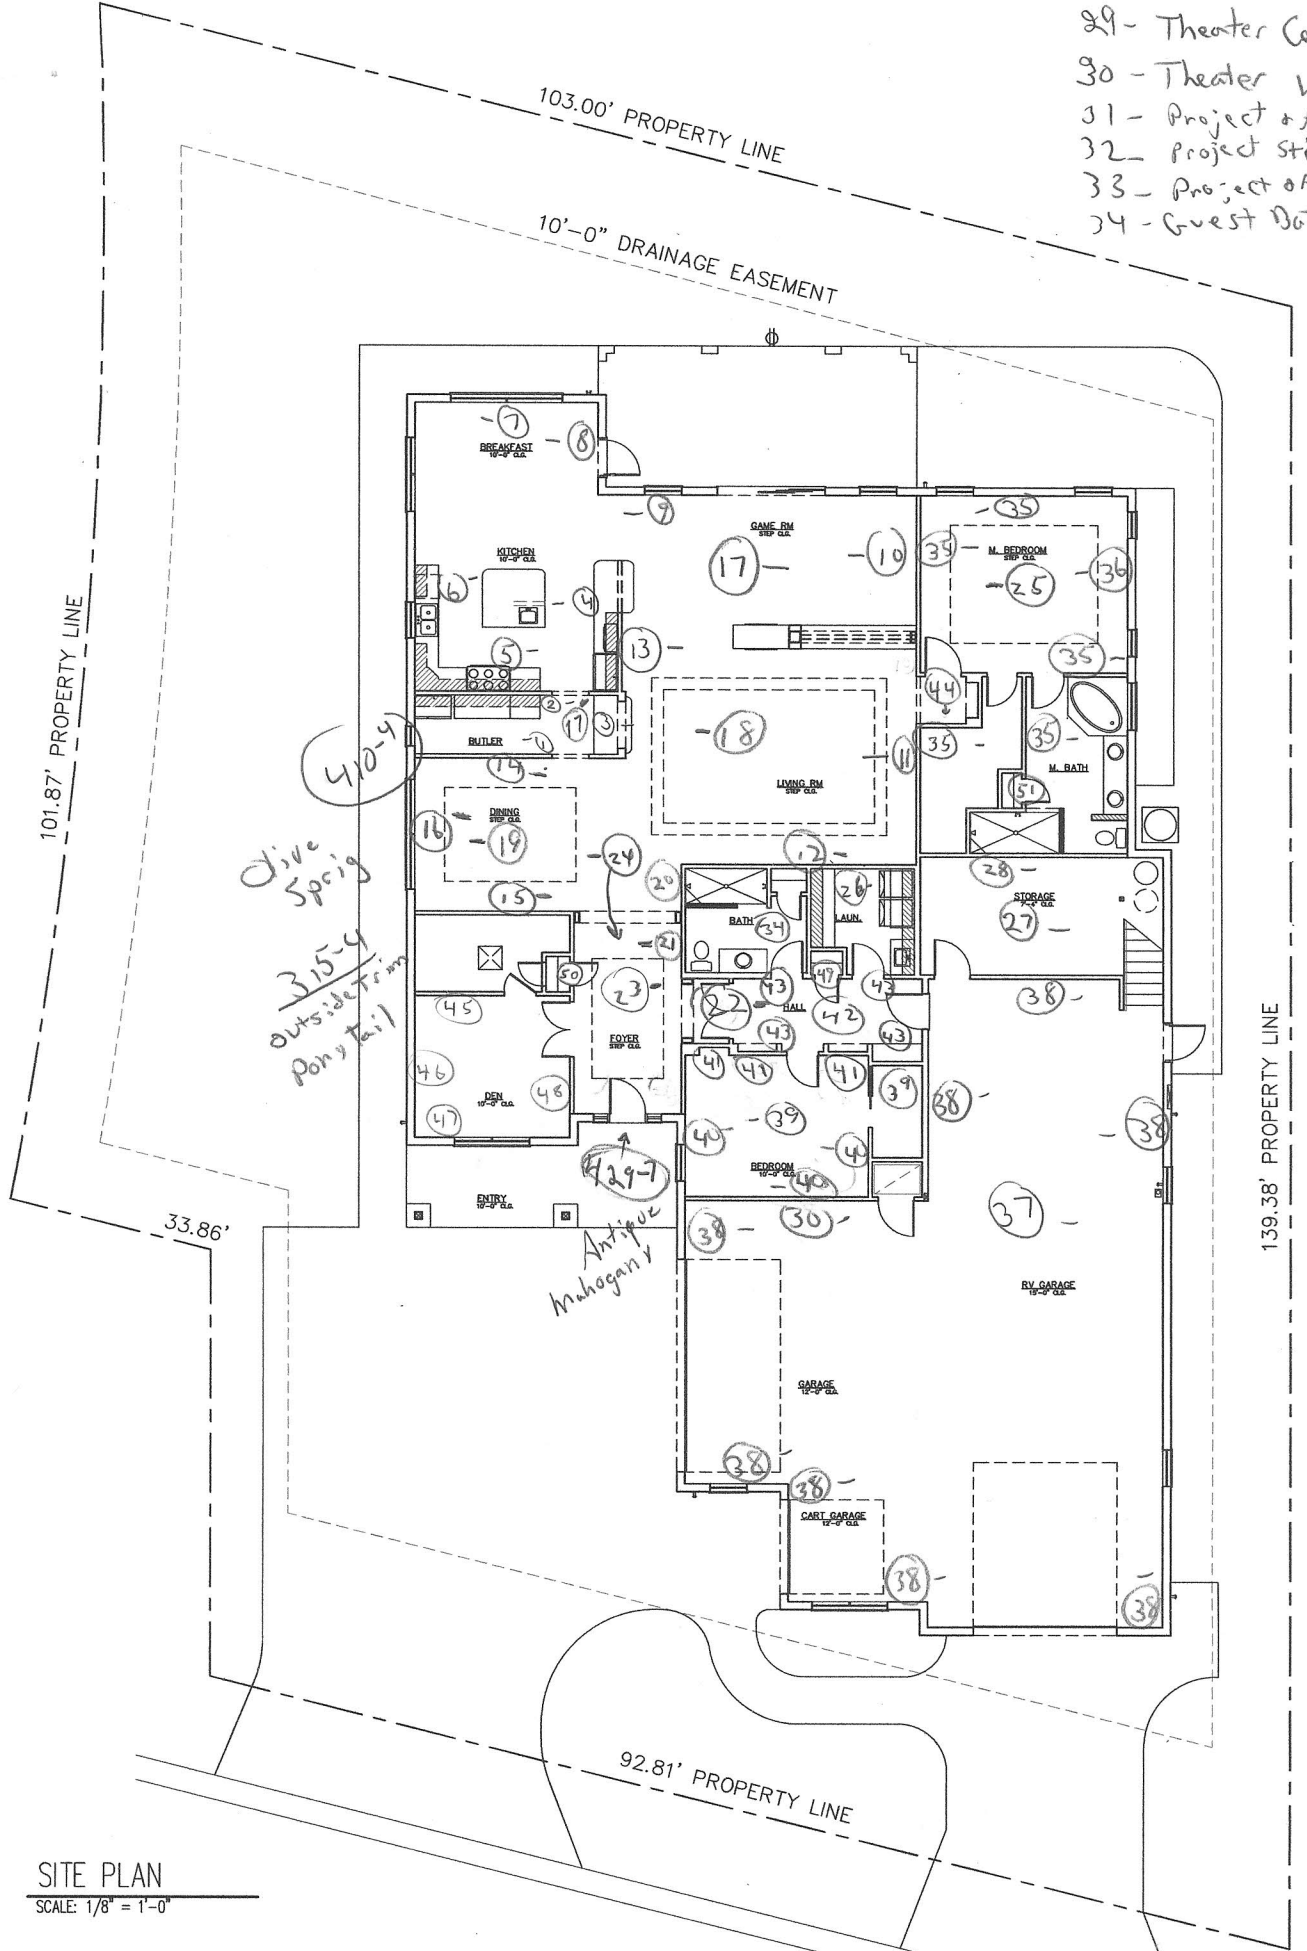

410-4
 Olive Sprig
 315-y
 outside trim
 Pony tail

429-1
 Antique Mahogany

SITE PLAN
 SCALE: 1/8" = 1'-0"

House Color Selection Porter Paints

Color Number	Color Name	Room	Wall Number
522-2	Edelweiss	Foyer Step	23
522-2	Edelweiss	Family Step	18
522-2	Edelweiss	Dining Step	19
522-2	Edelweiss	Master Bedroom Step	25
554-5	Feldspar	Master Bedroom Foyer	44
522-4	Whippet	Breakfront Wall	13
522-4	Whippet	Audio Wall	11
522-4	Whippet	Sun Room	9
522-4	Whippet	Sun Room	10
522-5	Earl Gray	Family TV	12
522-5	Earl Gray	Foyer Wall	21
522-5	Earl Gray	Guest Foyer	22
554-4	Smoke Screen	Dining Room Wall	14
554-4	Smoke Screen	Dining Room Wall	15
554-4	Smoke Screen	Dining Room Wall	16
554-4	Smoke Screen	Foyer Inside Wall	20
556-1	Morning Song	Game Room Ceiling	27
556-4	Misty Surf	Game Room Walls	28
410-1	Rain Cloud	Theater Room Ceiling	29
410-2	White Sage	Theater Room Walls	30
313-1	Ivory Tower	Project Room and A/V Ceiling	31
313-2	Almond Paste	Project Room Stairwell and West Wall	32
313-3	Soft Suede	Project Room and A/V Walls	33
512-5	Olive Gray	Guest Bath	34
413-2	Fossil Stone	Master Bedroom Walls	35
413-2	Fossil Stone	Master Bedroom Bath	35
413-2	Fossil Stone	Master Bedroom Closet	35
413-4	Prairie Dust	Master Bedroom Accent Wall	36
413-4	Prairie Dust	Laundry Room	26
416-1	Mountain Gray	Garage Ceiling and Window Trim	37
416-2	Gravel	Garage Walls	38
417-1	Diamond Mine	All Ceilings	17
417-1	Diamond Mine	Foyer Ceiling	24
9170020000000688	Drifting Dune	Butler's Pantry Walls	1
9170020000000688	Drifting Dune	Butler's Pantry Walls	2
9170020000000688	Drifting Dune	Butler's Pantry Walls	3
9170020000000688	Drifting Dune	Kitchen Walls	4
9170020000000688	Drifting Dune	Kitchen Walls	5
9170020000000688	Drifting Dune	Kitchen Walls	6
9170020000000688	Drifting Dune	Kitchen Walls	7
9170020000000688	Drifting Dune	Kitchen Walls	8
429-1	Irish Cream	Clara's Office Ceiling	39
522-1	Cream Puff	Clara's Office Closet	39
522-1	Cream Puff	Guest Hall Linen Closet	49
522-1	Cream Puff	Coat Closet	50
522-1	Cream Puff	Master Bedroom Linen Closet	51
415-5	Windmill	Clara's Office Walls	40
429-6	Safari Brown	Clara's TV Niche Wall	41
122-3	Bisque	Guest Hall Ceiling	42
225-6	Brown Clay	Guest Hall Walls	43
513-3	Alabaster	Laundry Ceiling ???	
551-5	Serene Stream	Gerhard's Office Walls	45
551-5	Serene Stream	Gerhard's Office Walls	46
551-5	Serene Stream	Gerhard's Office Walls	47
551-5	Serene Stream	Gerhard's Office Walls	48
429-7	Antique Mahogany	Front Door	
429-7	Antique Mahogany	Garage Doors	
410-4	Olive Sprig	House Body	
315-4	Pony Tail	House Trim	