




Sammet Multi-Purpose Room

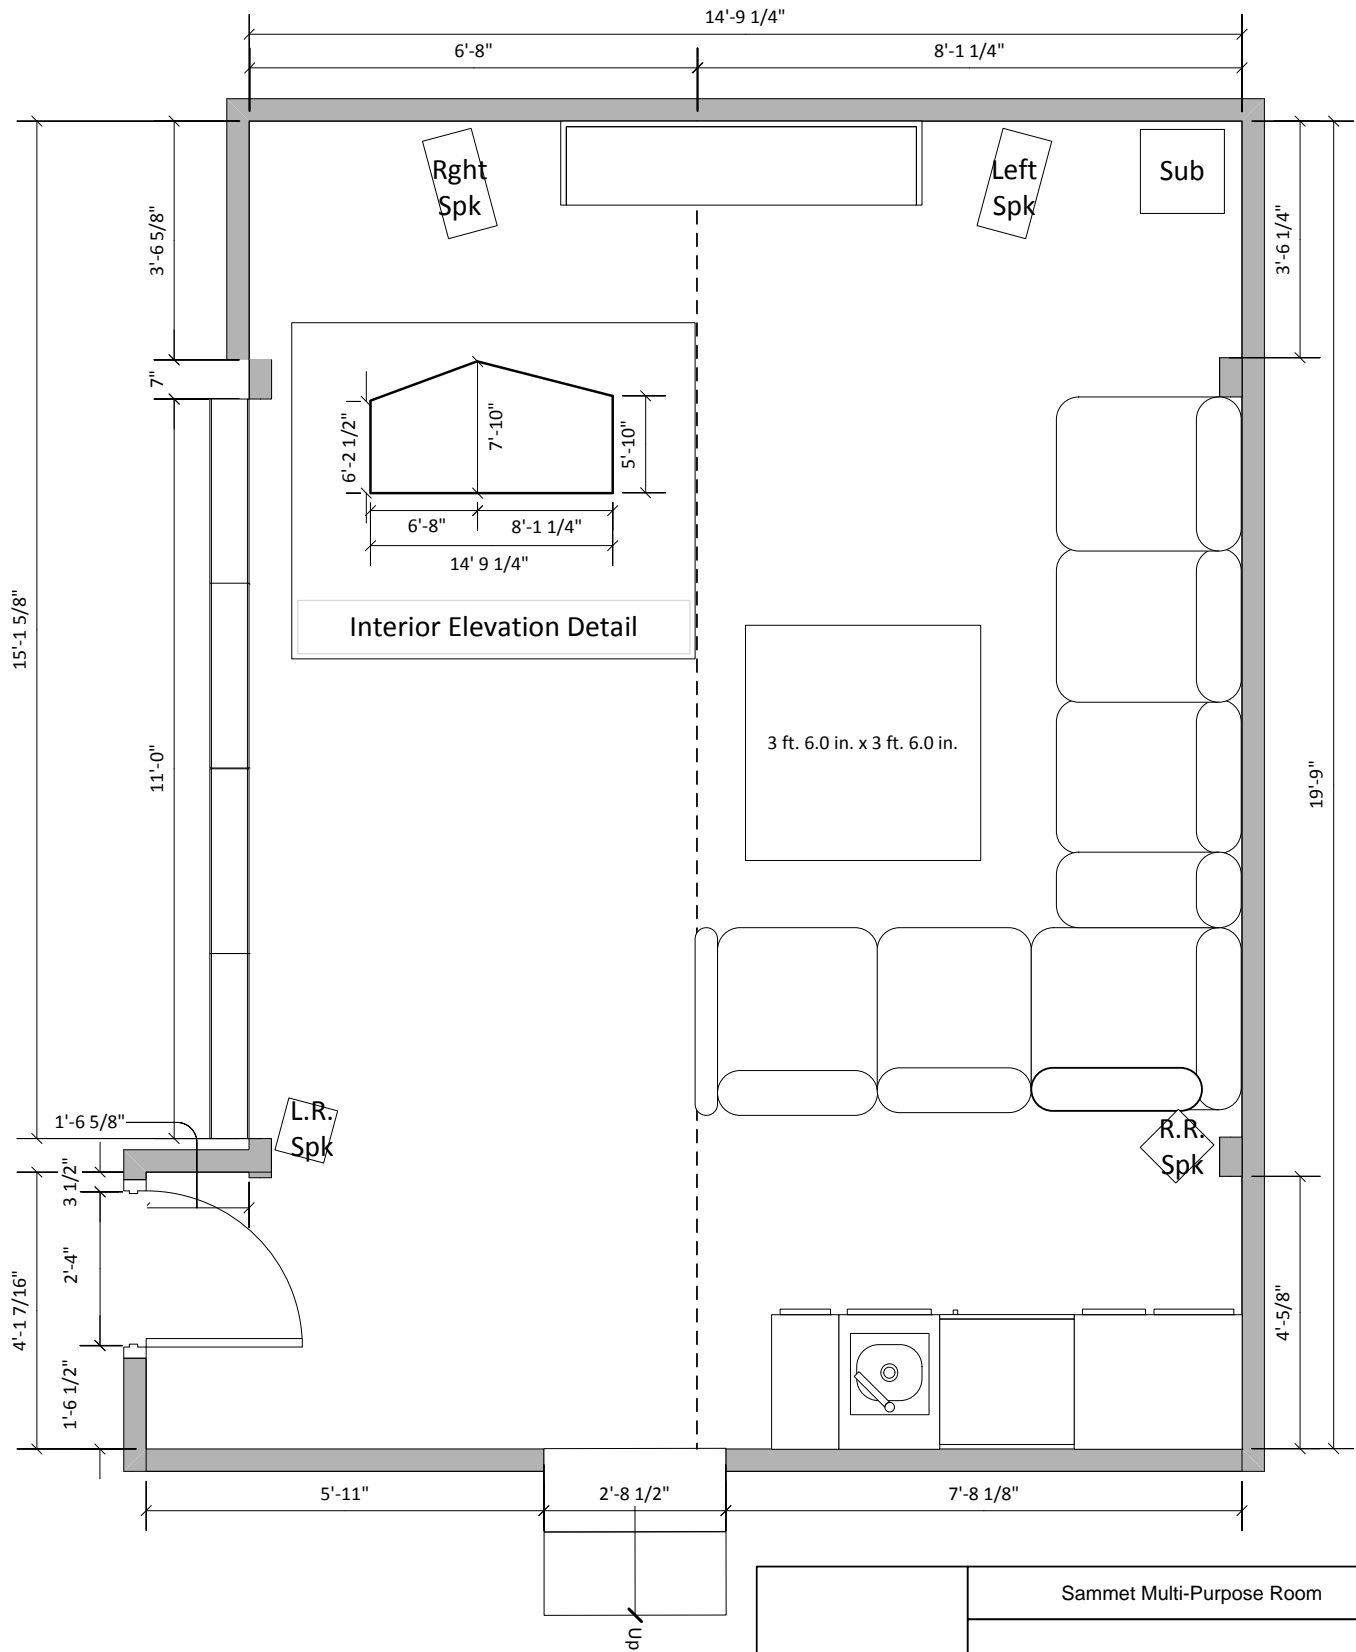



Sammet Multi-Purpose Room			
SIZE	FSCM NO	DWG NO	REV
1/25/2015	SCALE	1/48:1	SHEET 1 OF 4

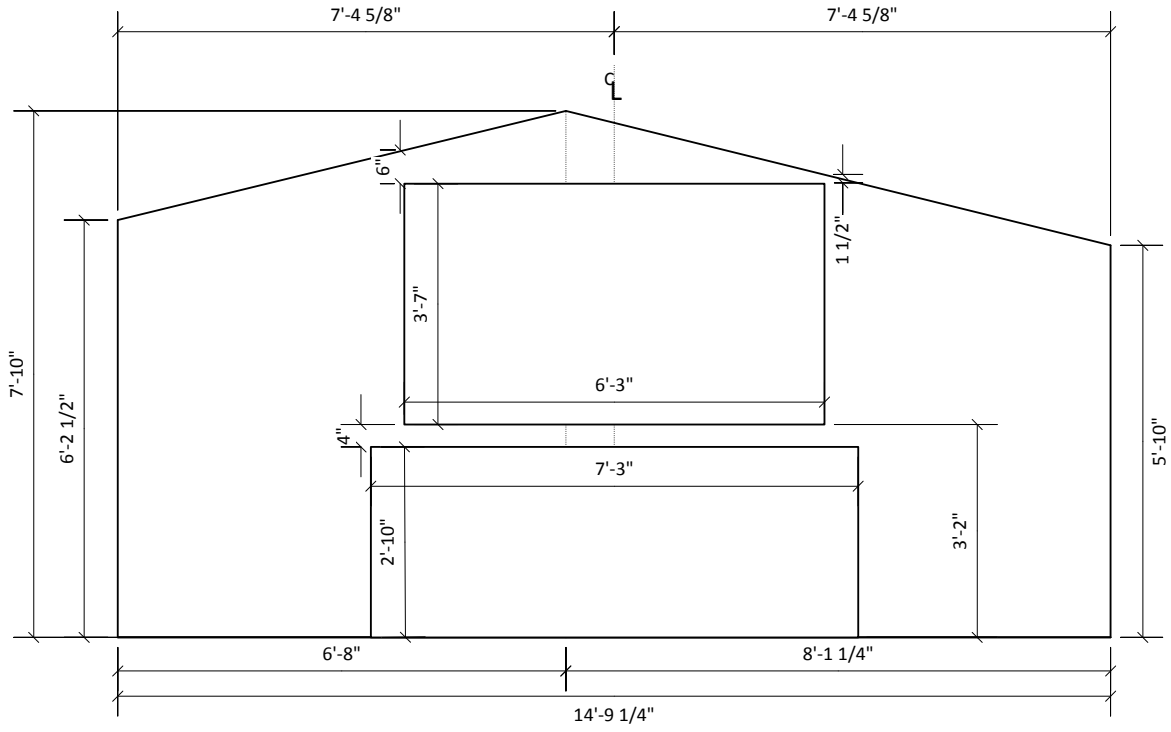

Interior Elevation Detail

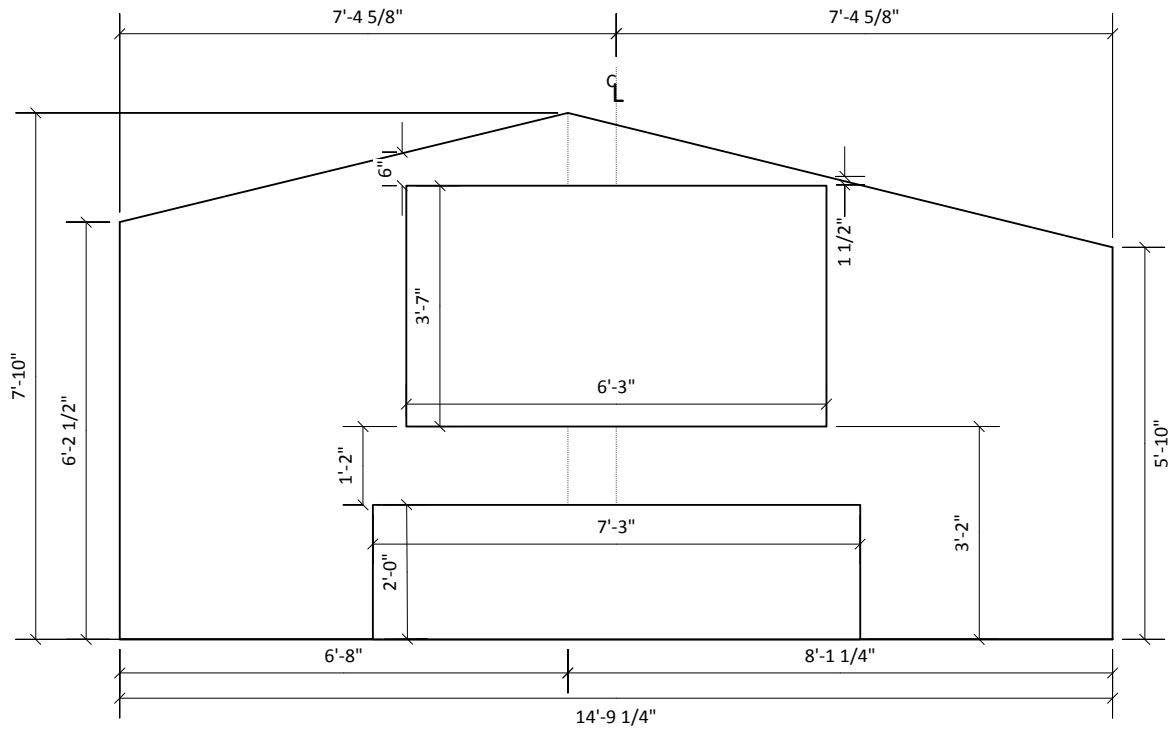

Interior Elevation Detail

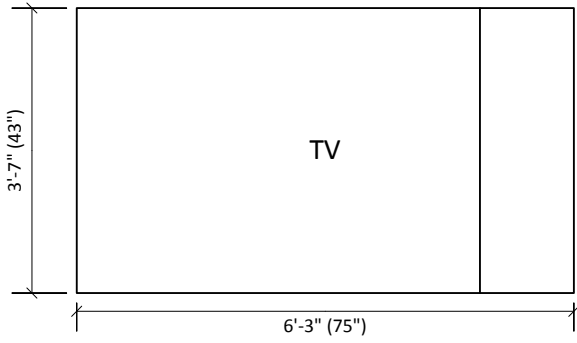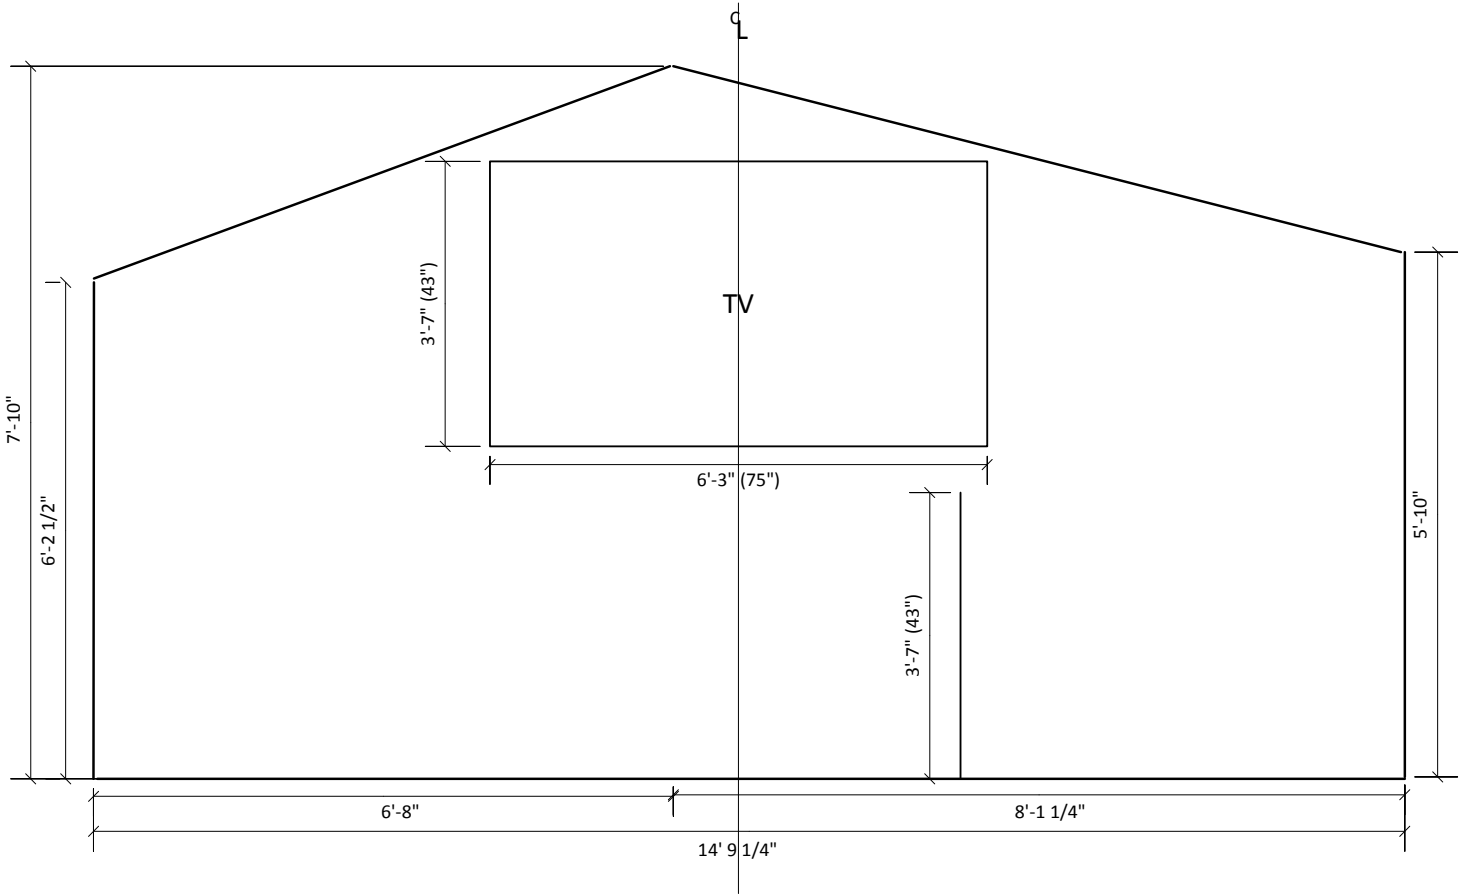

Interior Elevation Detail