
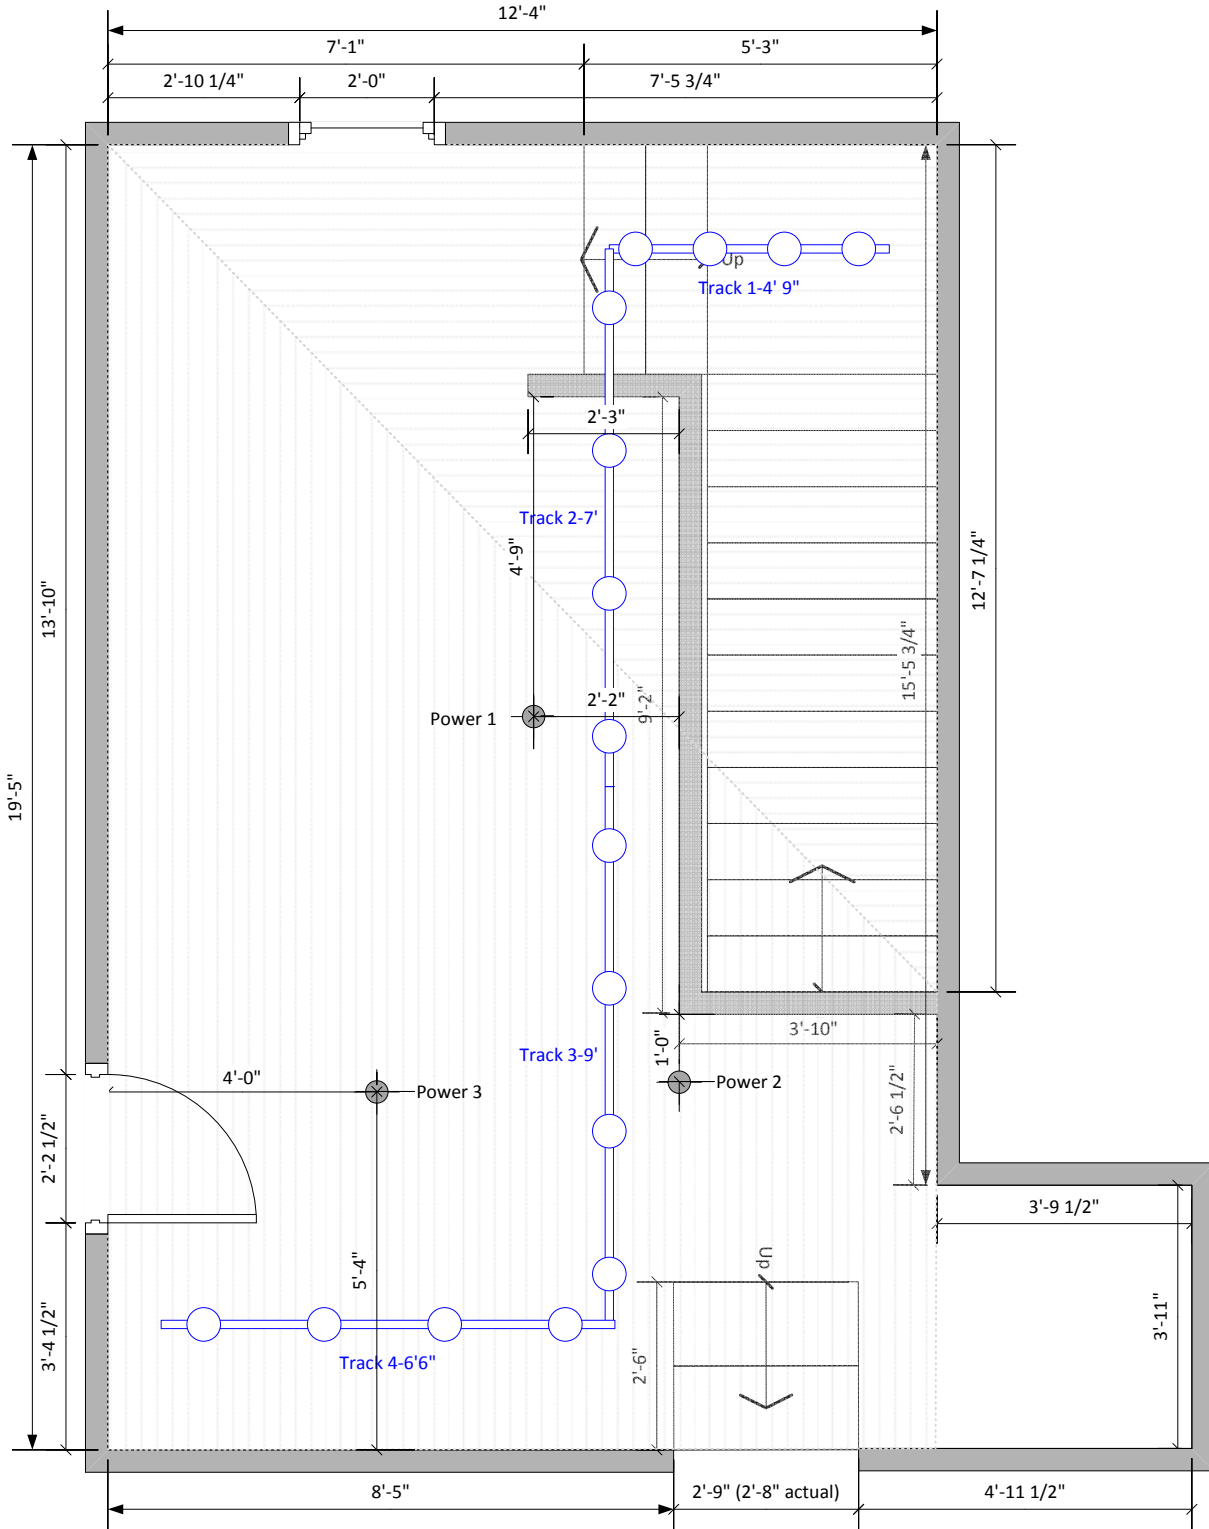


Sammet Project Room

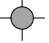

	<p>Ceiling Power Use Power 1 for Monorail</p>
<p>Track 2 and 3 plus LED Generator span 16'</p>	